

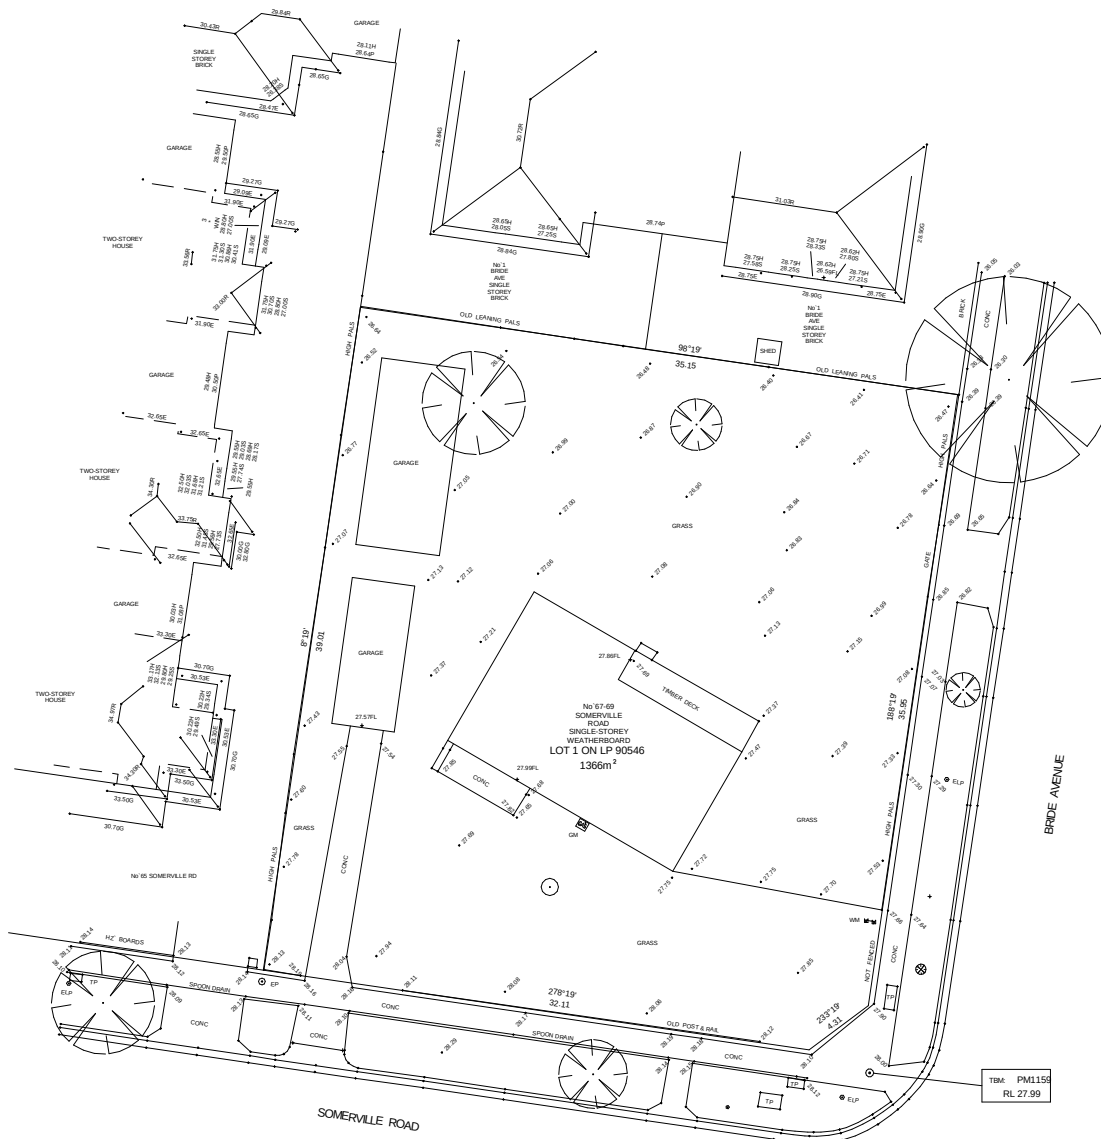


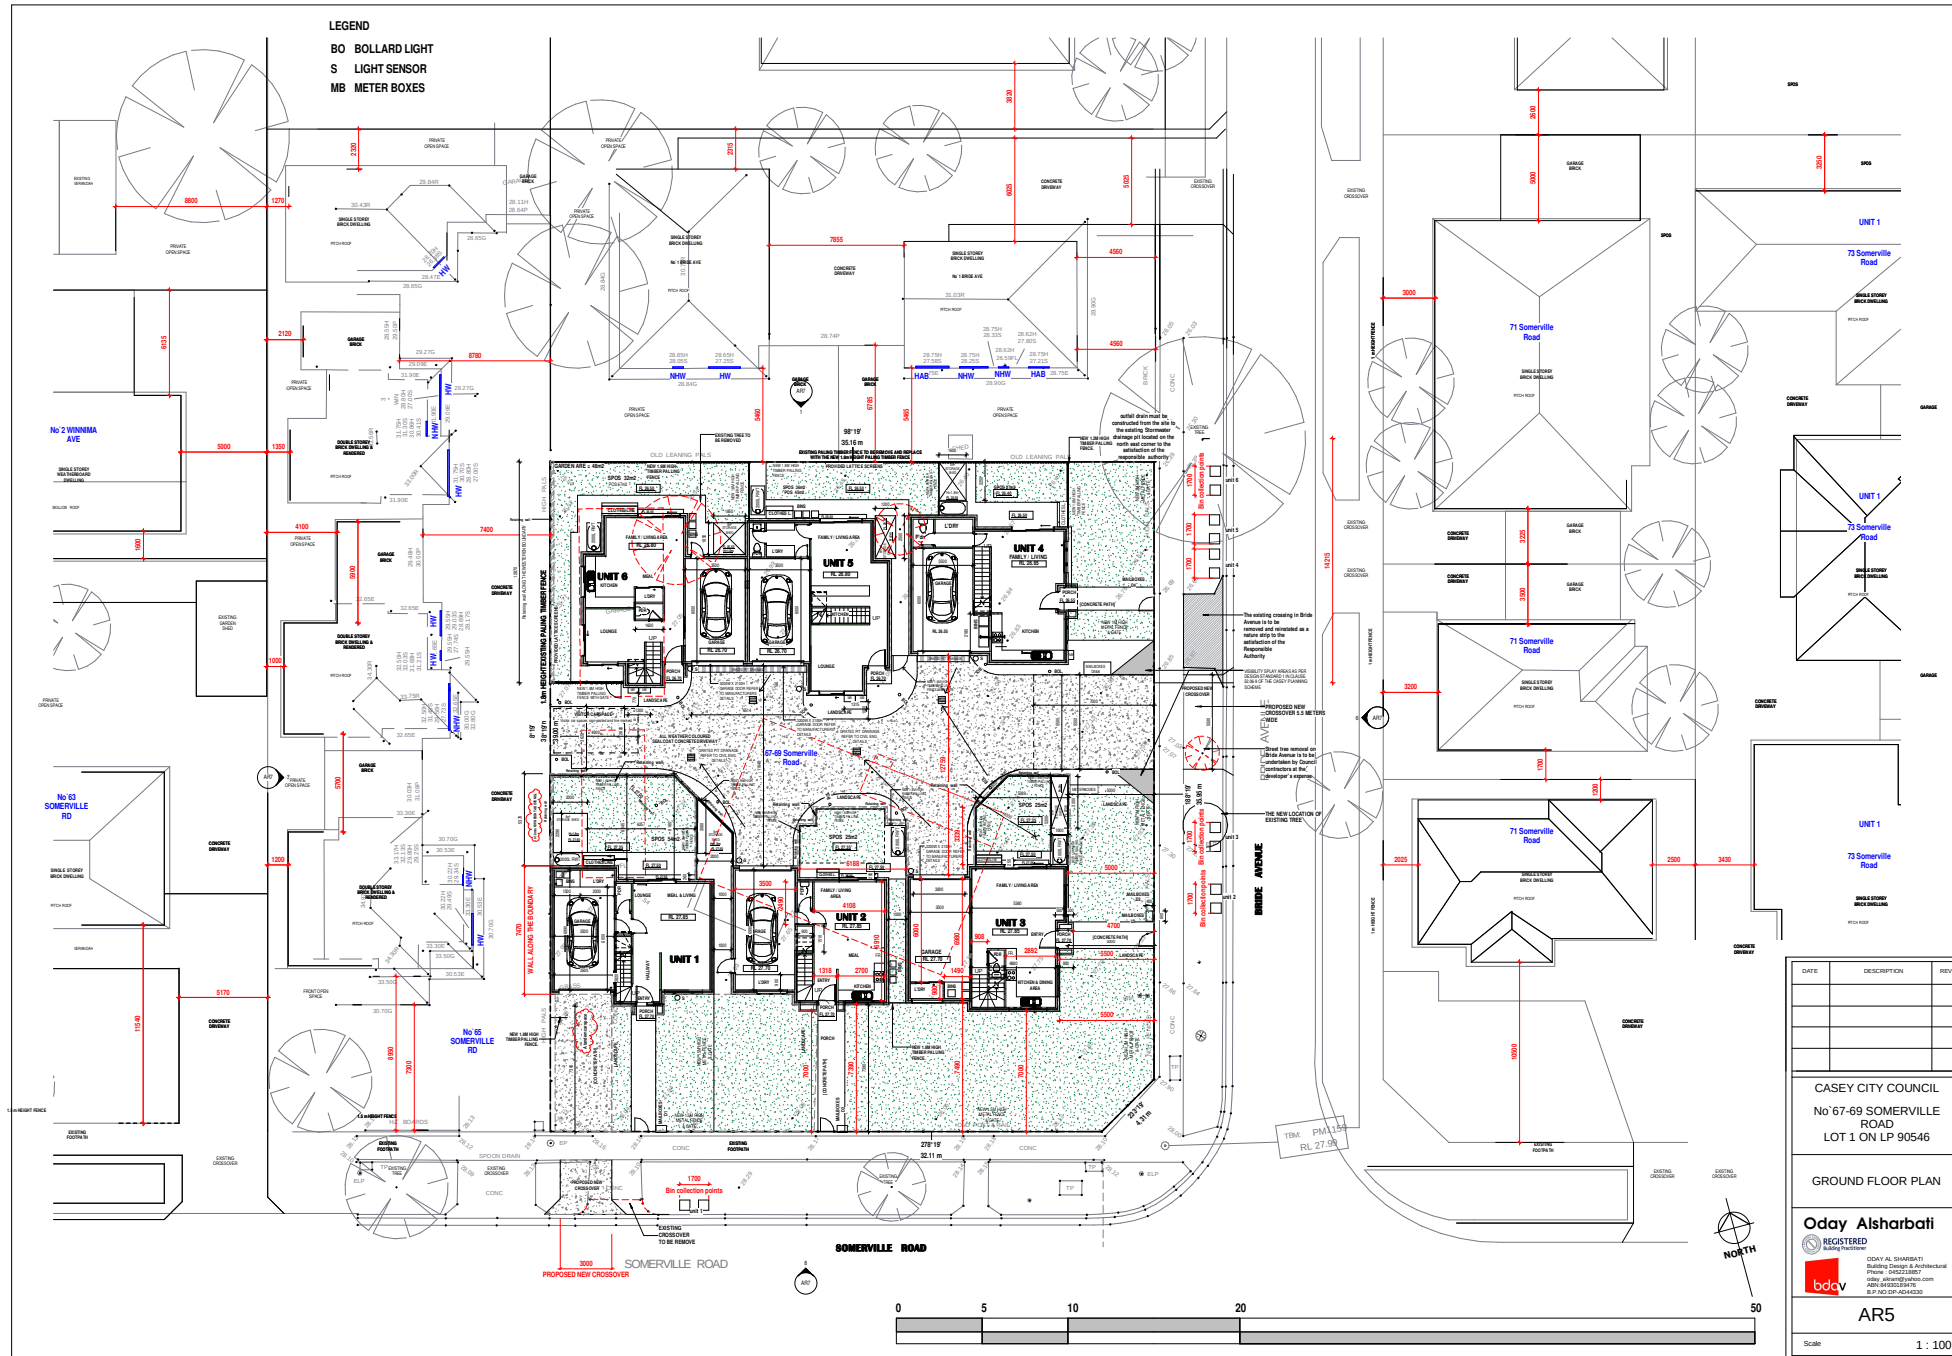

DATE	DESCRIPTION	REV
CASEY CITY COUNCIL		
No 67-69 SOMERVILLE ROAD		
LOT 1 ON LP 90546		
RE ESTABLISHMENT SURVEY		
AR2		
Scale	1 : 100	

AR4	
Scale	As indicated

[illegible]

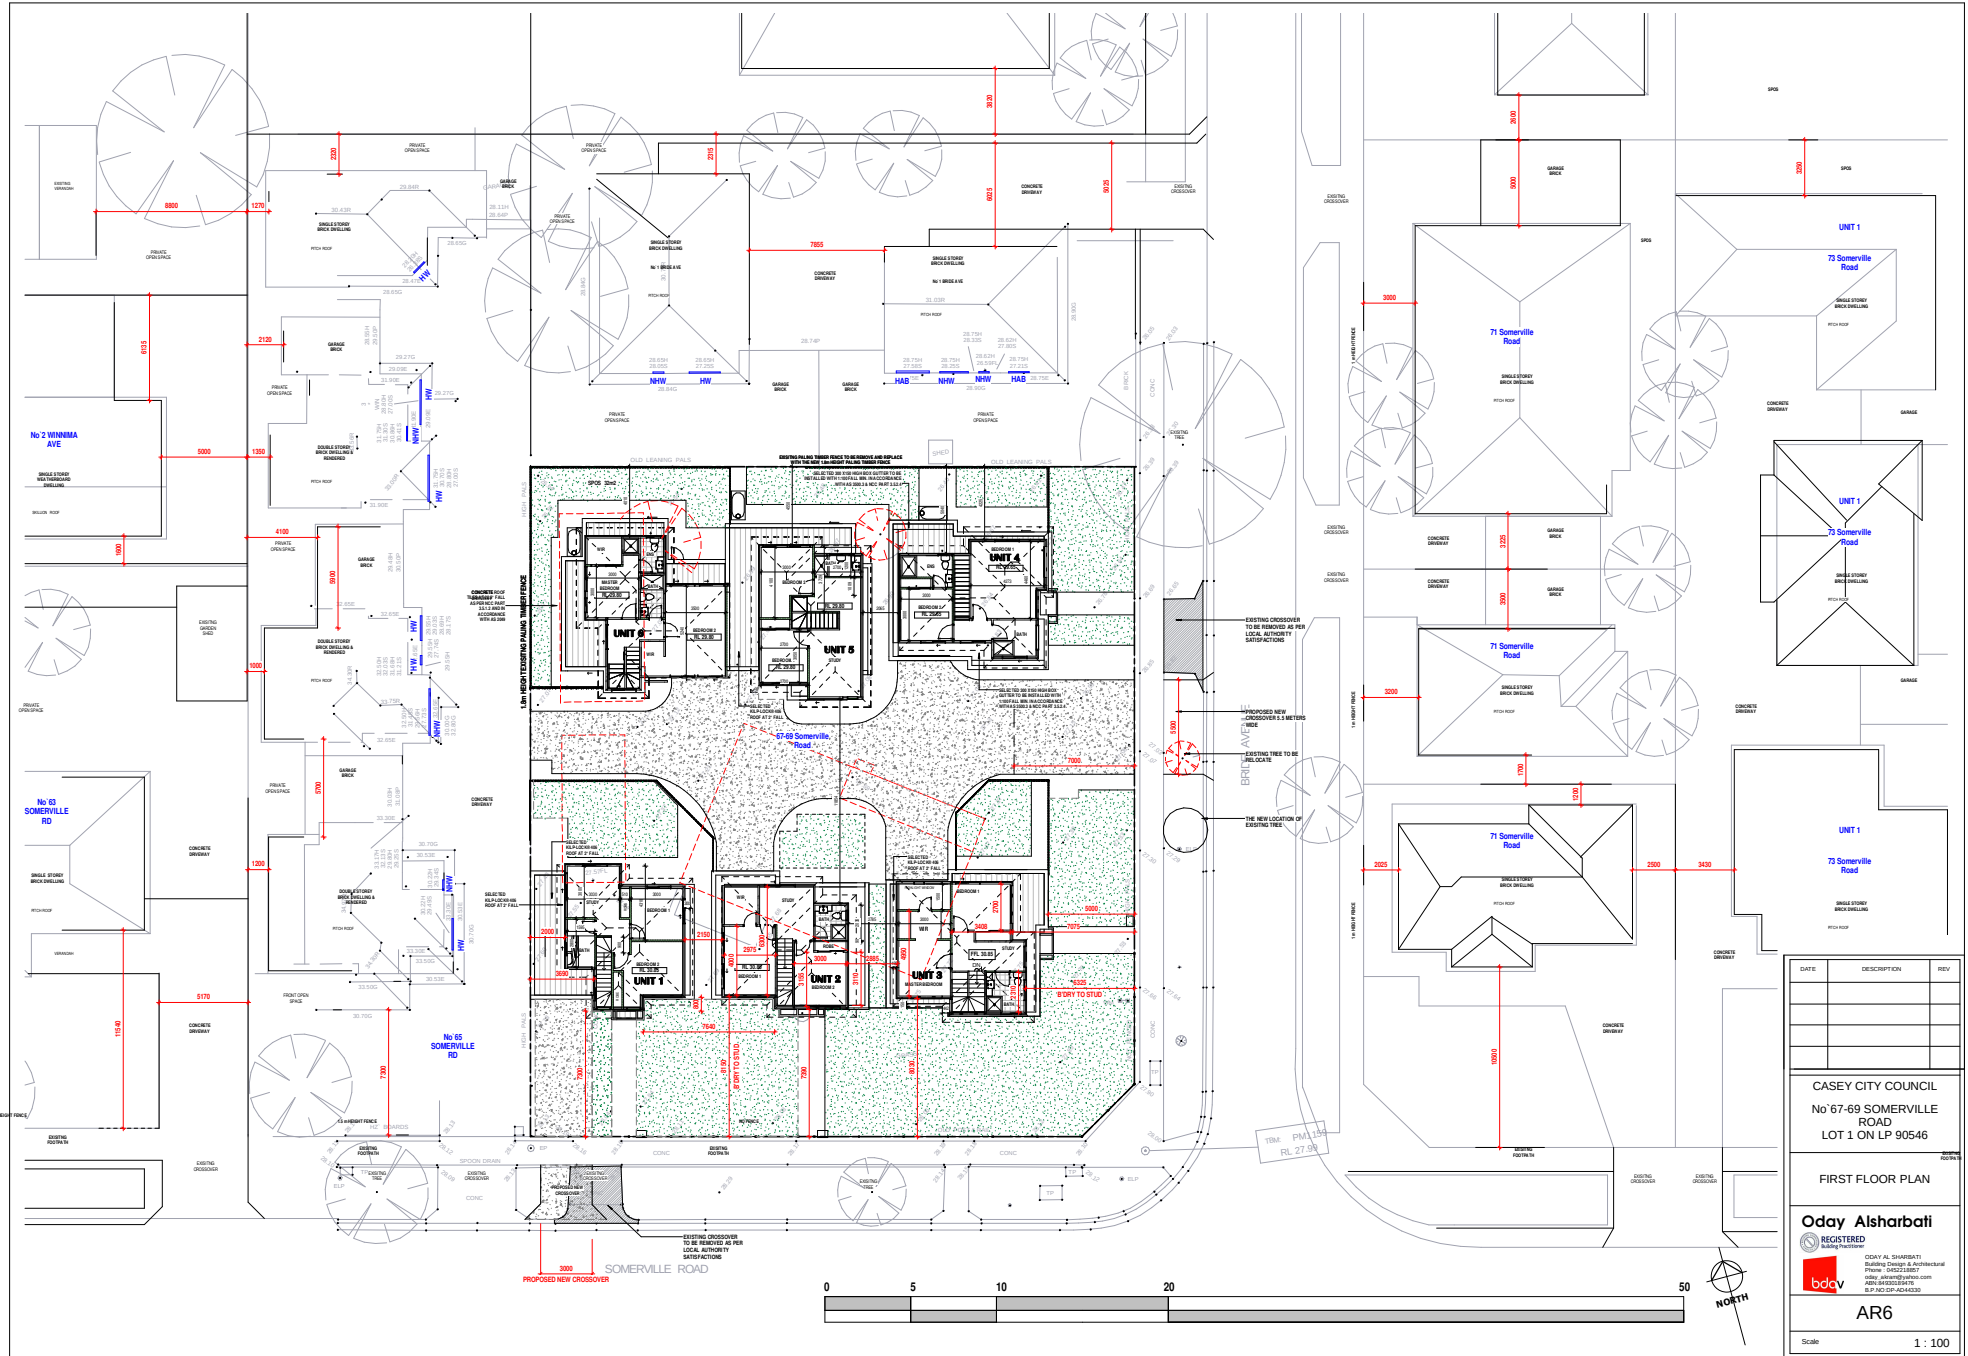

DATE	DESCRIPTION	REV

CASEY CITY COUNCIL
No 67-69 SOMERVILLE ROAD
LOT 1 ON LP 90546

FIRST FLOOR PLAN

Oday Alsharbaty
REGISTERED
bdcv

Oday Al Sharbaty
Building Designer & Architectural
Drawing

AR6

Scale 1:100

[illegible][illegible][illegible][illegible]

INTERNAL SOUTH-EAST ELEVATION

0 5 10 20

 1. Roof
concrete ROOF TILES CHARCOAL
COLOR OR SIMILAR BLACK COLOR

2.Fascias, gutters, downpipes
colorbond aluminium
BURMIST "COLORBOND" C
SIMILAR



SURMIST®

38 Walls
PAINTED RENDERED, MASONRY OR
FIBER CEMENT SHEETS

SURMIST® COLORBOND®
SIMILAR

4. GARAGE DOORS
COLORBOND METAL

MONUMENT®

5. DOORS & WINDOWS FRAME
MONUMENT® "COLORBOND"
OR SIMILAR

MONUMENT®

6. FASCIA, GUTTER & DOWN PIPE
MONUMENT® "COLORBOND" OR SIMILAR

BLACK TROWEL



deco crete

Exposed Aggregate CONCRETE FOR DRIVEWAY

1.5 m HEIGHT

FRONT FENCE

DATE	DESCRIPTION	RE

CASEY CITY COUNCIL
No`67-69 SOMERVILLE
ROAD
LOT 1 ON LP 90546

ELEVATIONS

Oday Alsharbaty

REGISTERED
Building Practitioner

bdav

ODAY AL SHARBATI
Building Design & Architect
Phone : 0452218857
oday_aleram@yahoo.com
ASN: 54520025475
B.P. NO: CP-AD-46330

AR7

Scale 1 : 100

